

2540, RUE DU QUESNE

BIODOME


No. Du Logement : _____

No. Stationnement : _____



Loyer mensuel logement: _____

Loyer mensuel stationnement : _____

Signature : _____

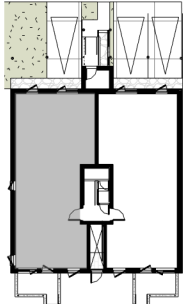

NIV. SS

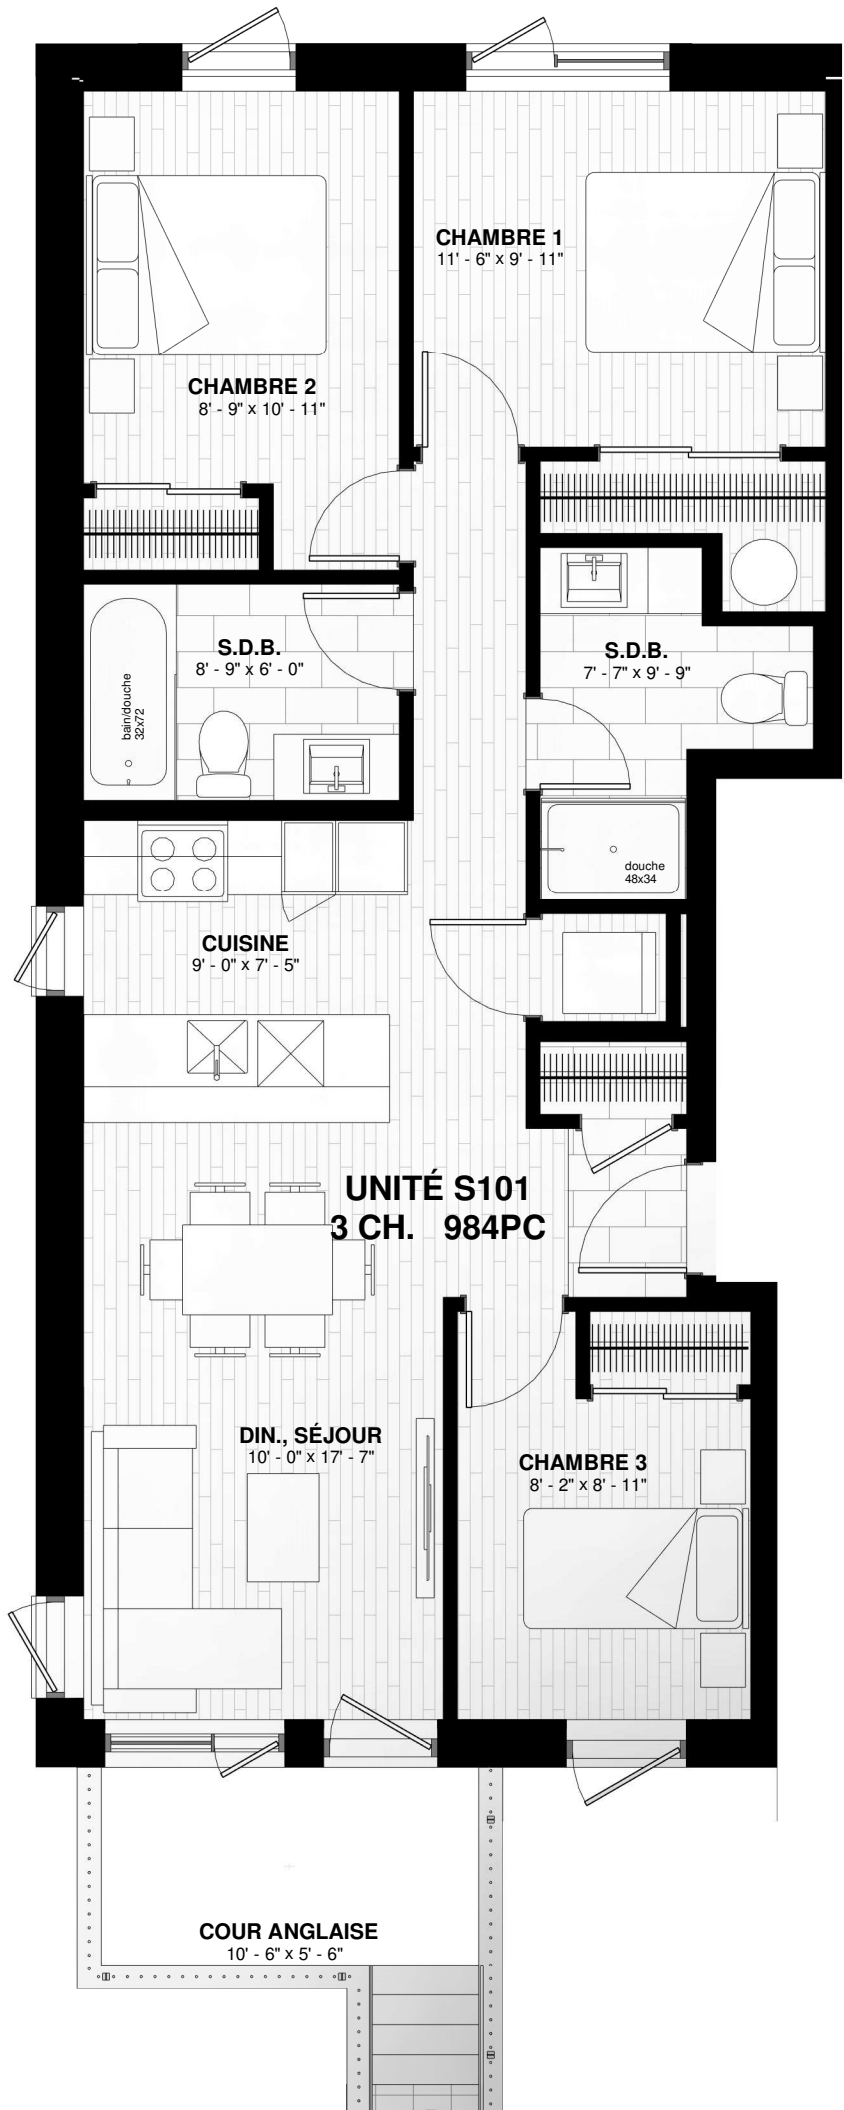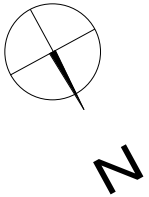

Date de mise à jour / Update : 2022/02/22

Note : Toutes les dimensions indiquées sont approximatives et sujettes à changement sans préavis. Les superficies indiquées sont brutes, mesurées au centre des murs entre les logements en incluant la cloison du corridor et le mur extérieur. Tous les meubles, appareils électroménagers et tous les éléments décoratifs ne sont pas inclus. © Copyright 2021 Samcon inc

Note : All dimensions are approximate and subject to change without notice. All areas indicated are gross areas and are measured to center of mitoyen walls between units and include corridor and exterior walls. Furniture, appliances and decorative elements are not included. © Copyright 2021 Samcon inc



2540, RUE DU QUESNE

STADE OLYMPIQUE


No. Du Logement : _____

No. Stationnement : _____



Loyer mensuel logement: _____

Loyer mensuel stationnement : _____

Signature : _____

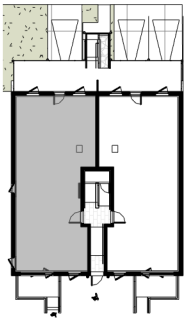

NIV. RDC

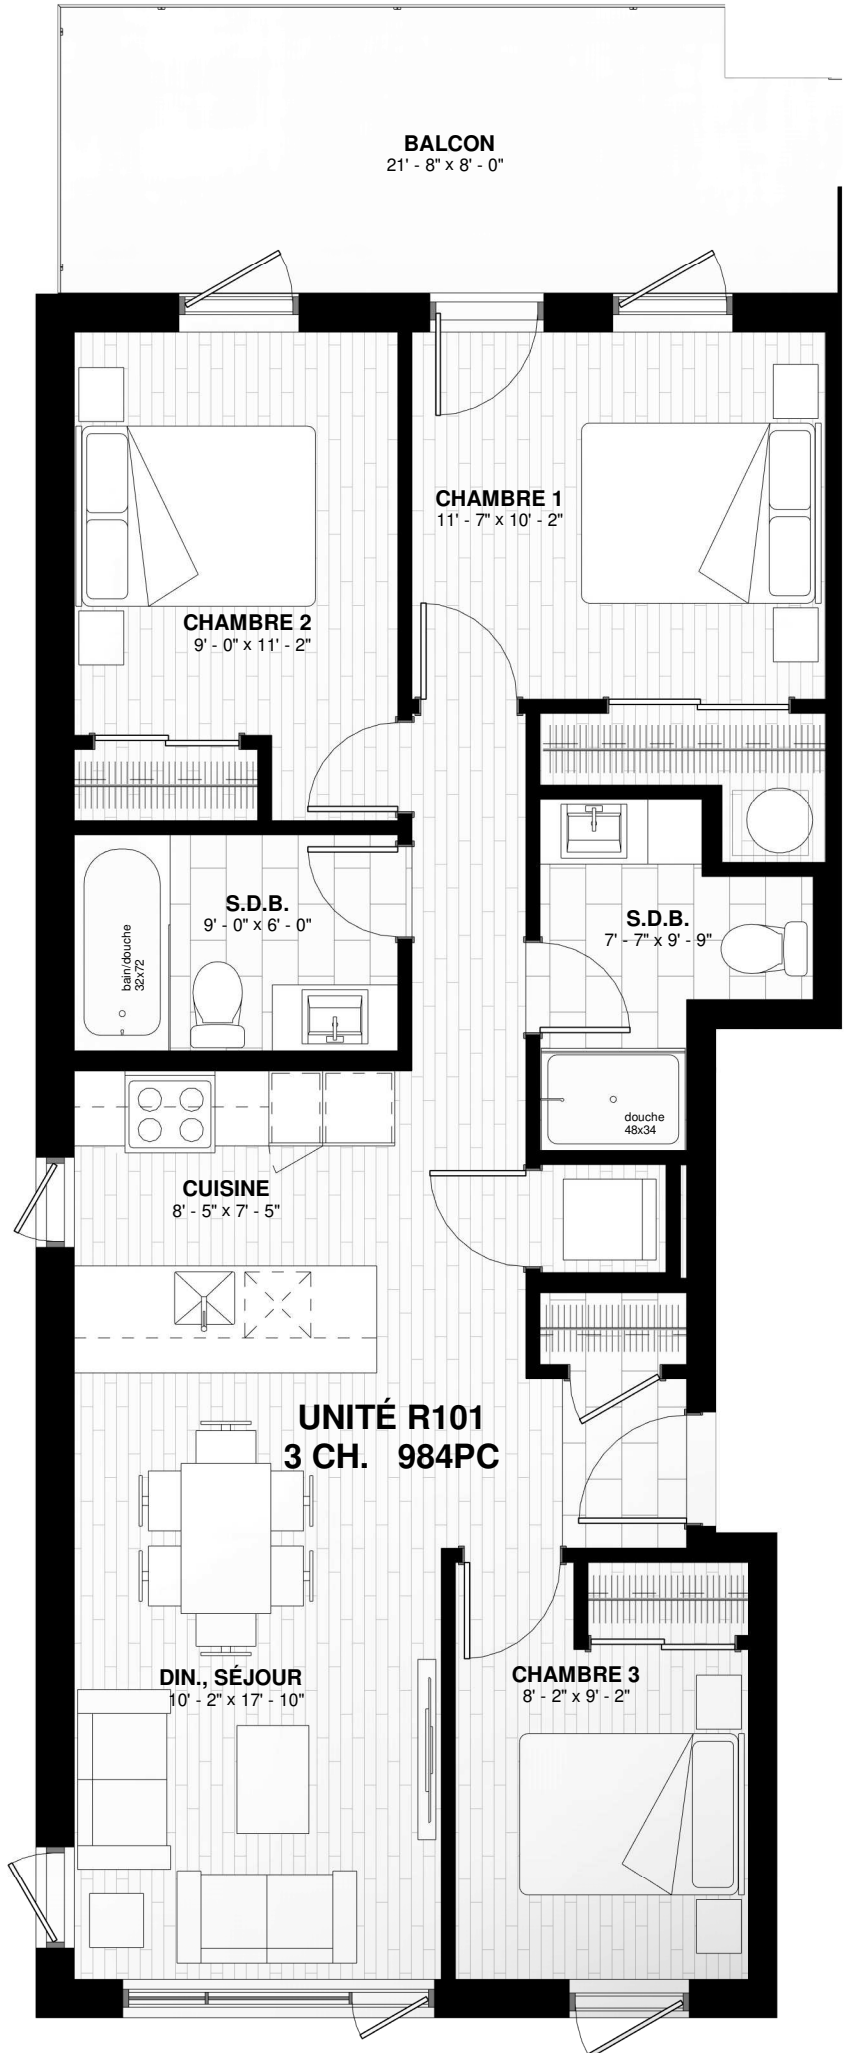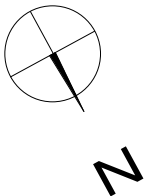

Date de mise à jour / Update : 2022/02/22

Note : Toutes les dimensions indiquées sont approximatives et sujettes à changement sans préavis. Les superficies indiquées sont brutes, mesurées au centre des murs entre les logements en incluant la cloison du corridor et le mur extérieur. Tous les meubles, appareils électroménagers et tous les éléments décoratifs ne sont pas inclus. © Copyright 2021 Samcon inc

Note : All dimensions are approximate and subject to change without notice. All areas indicated are gross areas and are measured to center of mitoyen walls between units and include corridor and exterior walls. Furniture, appliances and decorative elements are not included. © Copyright 2021 Samcon inc

